


| DISTRICT        | COUNTY    | ROUTE | SECTION | SHEET   |
|-----------------|-----------|-------|---------|---------|
| 6-0             | DELAWARE  | 0000  | RRT     | 1 OF 25 |
| RADNOR TOWNSHIP |           |       |         |         |
| REVISION NUMBER | REVISIONS |       | DATE    | BY      |
|                 |           |       |         |         |
|                 |           |       |         |         |

LEGEND



PLAN

 

SHEET LIMIT

GENERAL NOTES

PROVIDE MATERIALS AND WORKMANSHIP, AND CONSTRUCT THIS PROJECT IN ACCORDANCE WITH PUBLICATION 408 SPECIFICATIONS, DATED 2016, ALL SUPPLEMENTS THERETO, AND CONTRACT SPECIAL PROVISIONS.

PAVEMENT MARKING NOTES

USE HOT THERMOPLASTIC FOR ALL BITUMINOUS PAVEMENT APPLICATIONS. USE EPOXY FOR ALL CONCRETE PAVEMENT APPLICATIONS.

PROVIDE TEMPORARY YELLOW AND WHITE WATERBORNE MARKINGS AFTER FINAL WEARING COURSE PLACEMENT, BUT PRIOR TO FINAL EPOXY MARKINGS.

SIGNING NOTES

PLACE ALL SIGNS ENTIRELY WITHIN THE LEGAL RIGHT-OF-WAY.



FOR SIZES, DIMENSIONS, AND COLORS OF ALL SIGNS REFER TO PENNDOT PUBLICATION 236.

DETAILS OTHER THAN THOSE INDICATED ARE IN THE FHWA MANUAL ON UNIFORM TRAFFIC CONTROL DEVICES (MUTCD) AND IN PENNDOT PUBLICATION 111, TRAFFIC CONTROL - PAVEMENT MARKINGS AND SIGNING STANDARDS.

TABULATION OF SEGMENT EQUALITIES

SR 1019  
SEGMENT 0090, OFFSET 1445 = STATION 201+23.30

SR 1046  
SEGMENT 0100, OFFSET 1568 = STATION 1+31.60

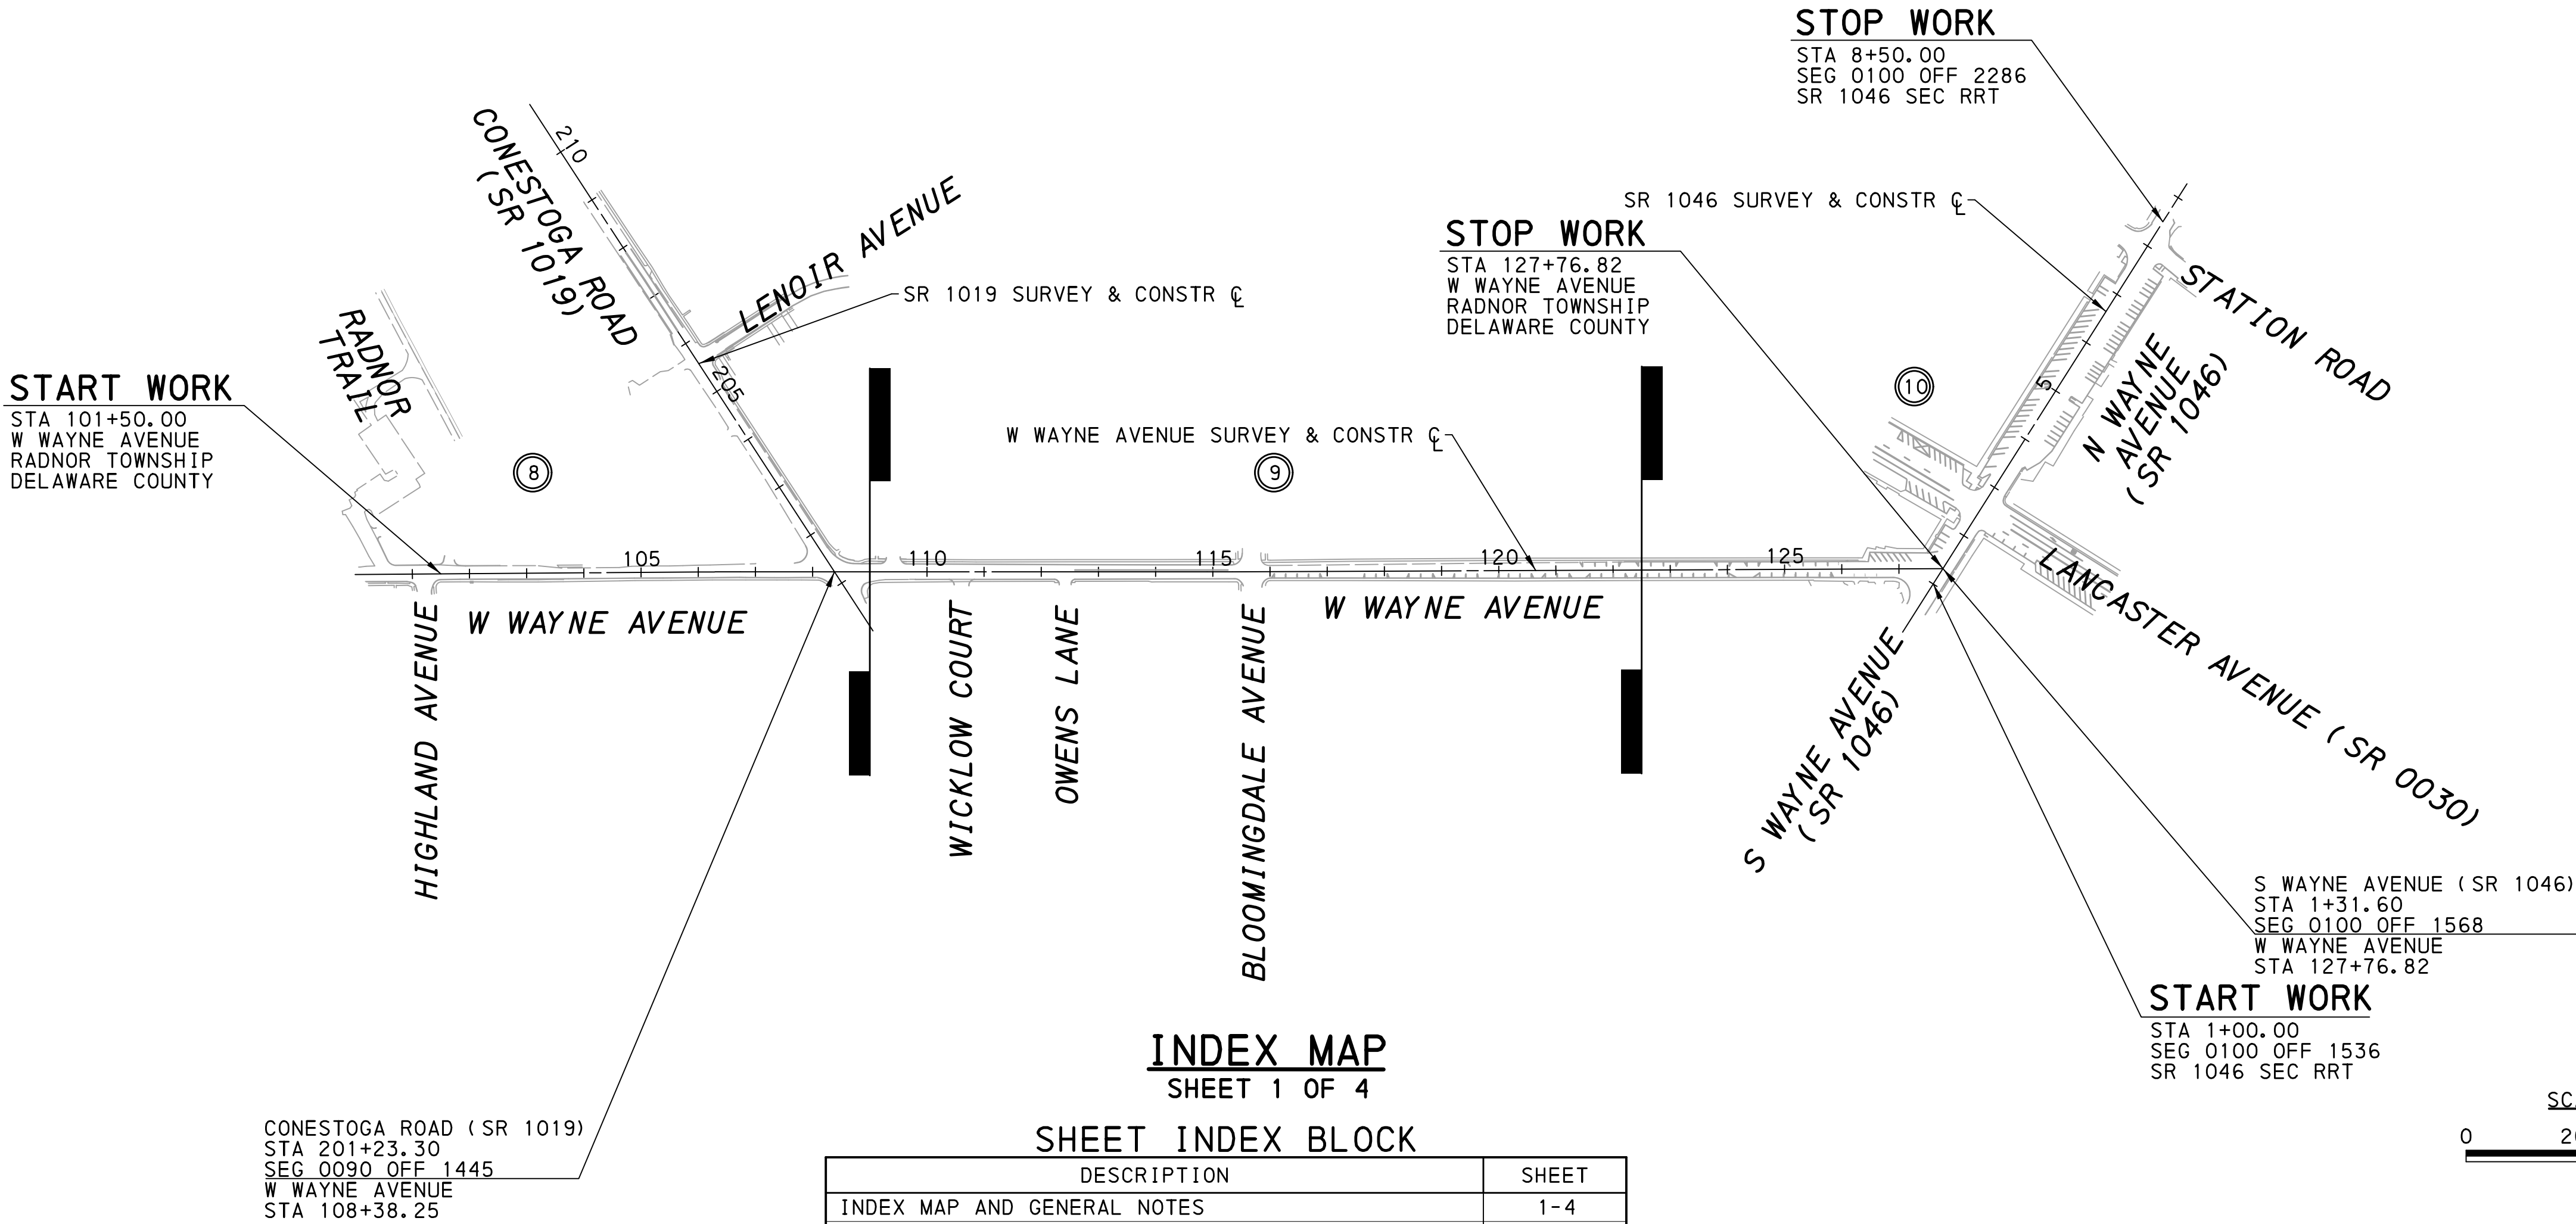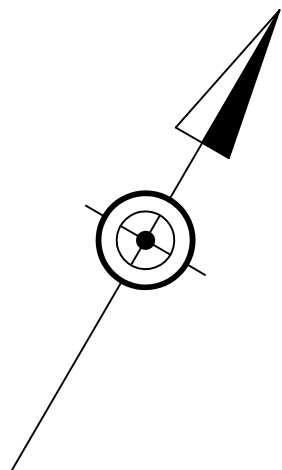






| DISTRICT        | COUNTY    | ROUTE | SECTION | SHEET   |
|-----------------|-----------|-------|---------|---------|
| 6-0             | DELAWARE  | 0000  | RRT     | 4 OF 25 |
| RADNOR TOWNSHIP |           |       |         |         |
| REVISION NUMBER | REVISIONS |       | DATE    | BY      |
|                 |           |       |         |         |
|                 |           |       |         |         |

LEGEND




 PLAN

 SHEET LIMIT

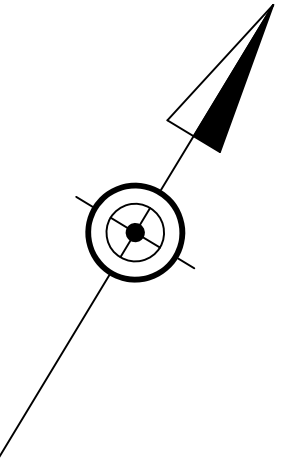


TABULATION OF SEGMENT EQUALITIES

SR 0030  
SEGMENT 90, OFFSET 0000 = STATION 735+53.61

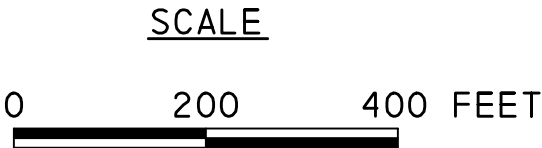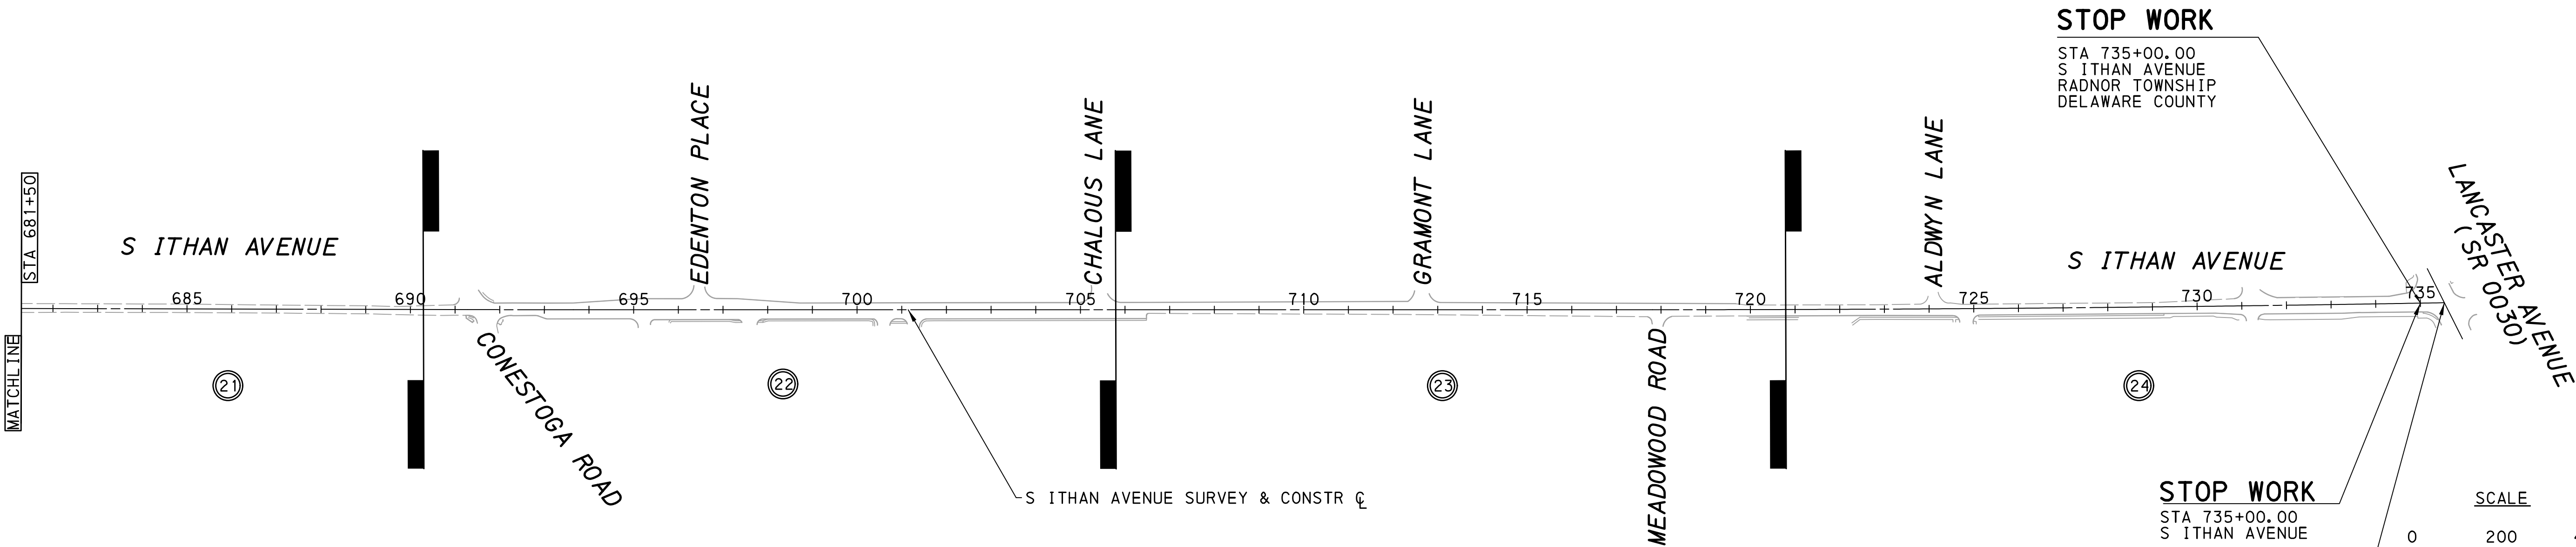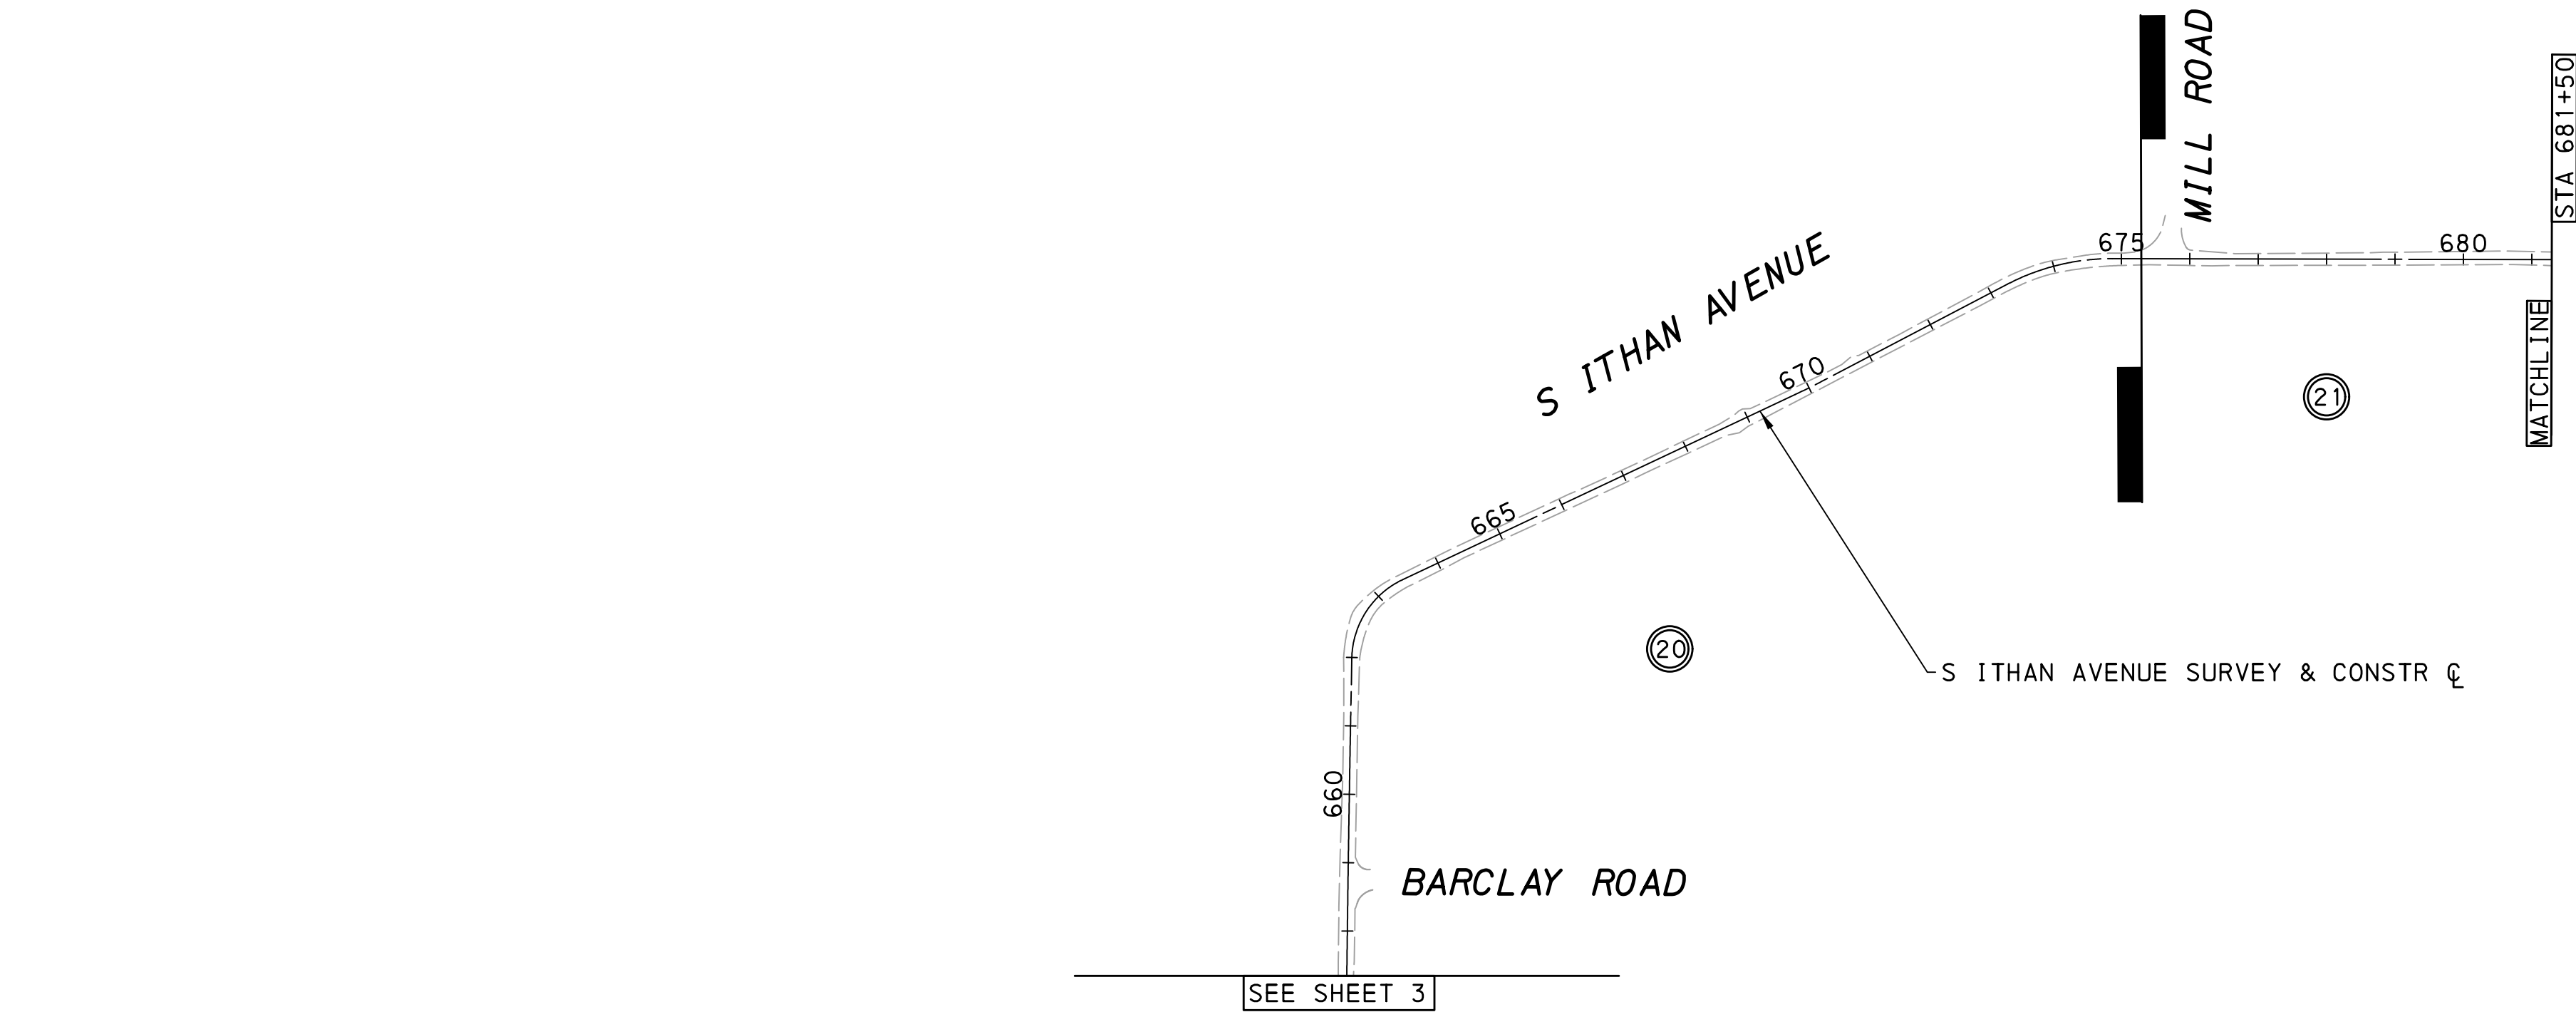

INDEX MAP  
SHEET 4 OF 4

SIGNING AND PAVEMENT MARKING PLAN

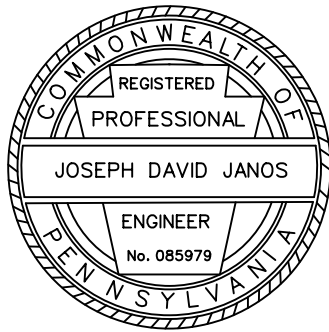

c:\pwork\king\proj\ectwise\j\do\le\d0533692\indexmap04.dgn 8/4/2020 1:26:34 PM 1:200 jcoyle









































